



CHECKED BY: _____
DESIGNED BY: _____
DRAWN BY: _____
OVERLAY IDENTIFICATION
PROJECT: _____
FILE: _____

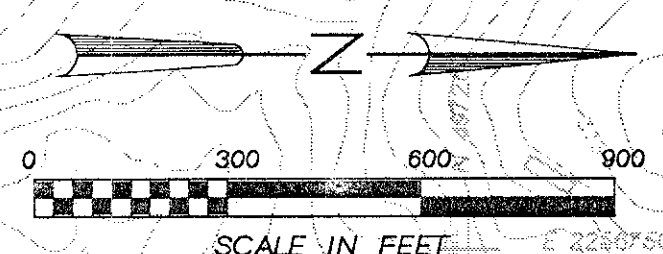

HORIZONTAL CONTROL TABLE		
POINT	NORTHING	EASTING
HCP1	502735.29	2257602.29
HCP2	501657.81	2259540.63
HCP3	501939.12	2260839.82
HCP4	497904.31	2260676.85

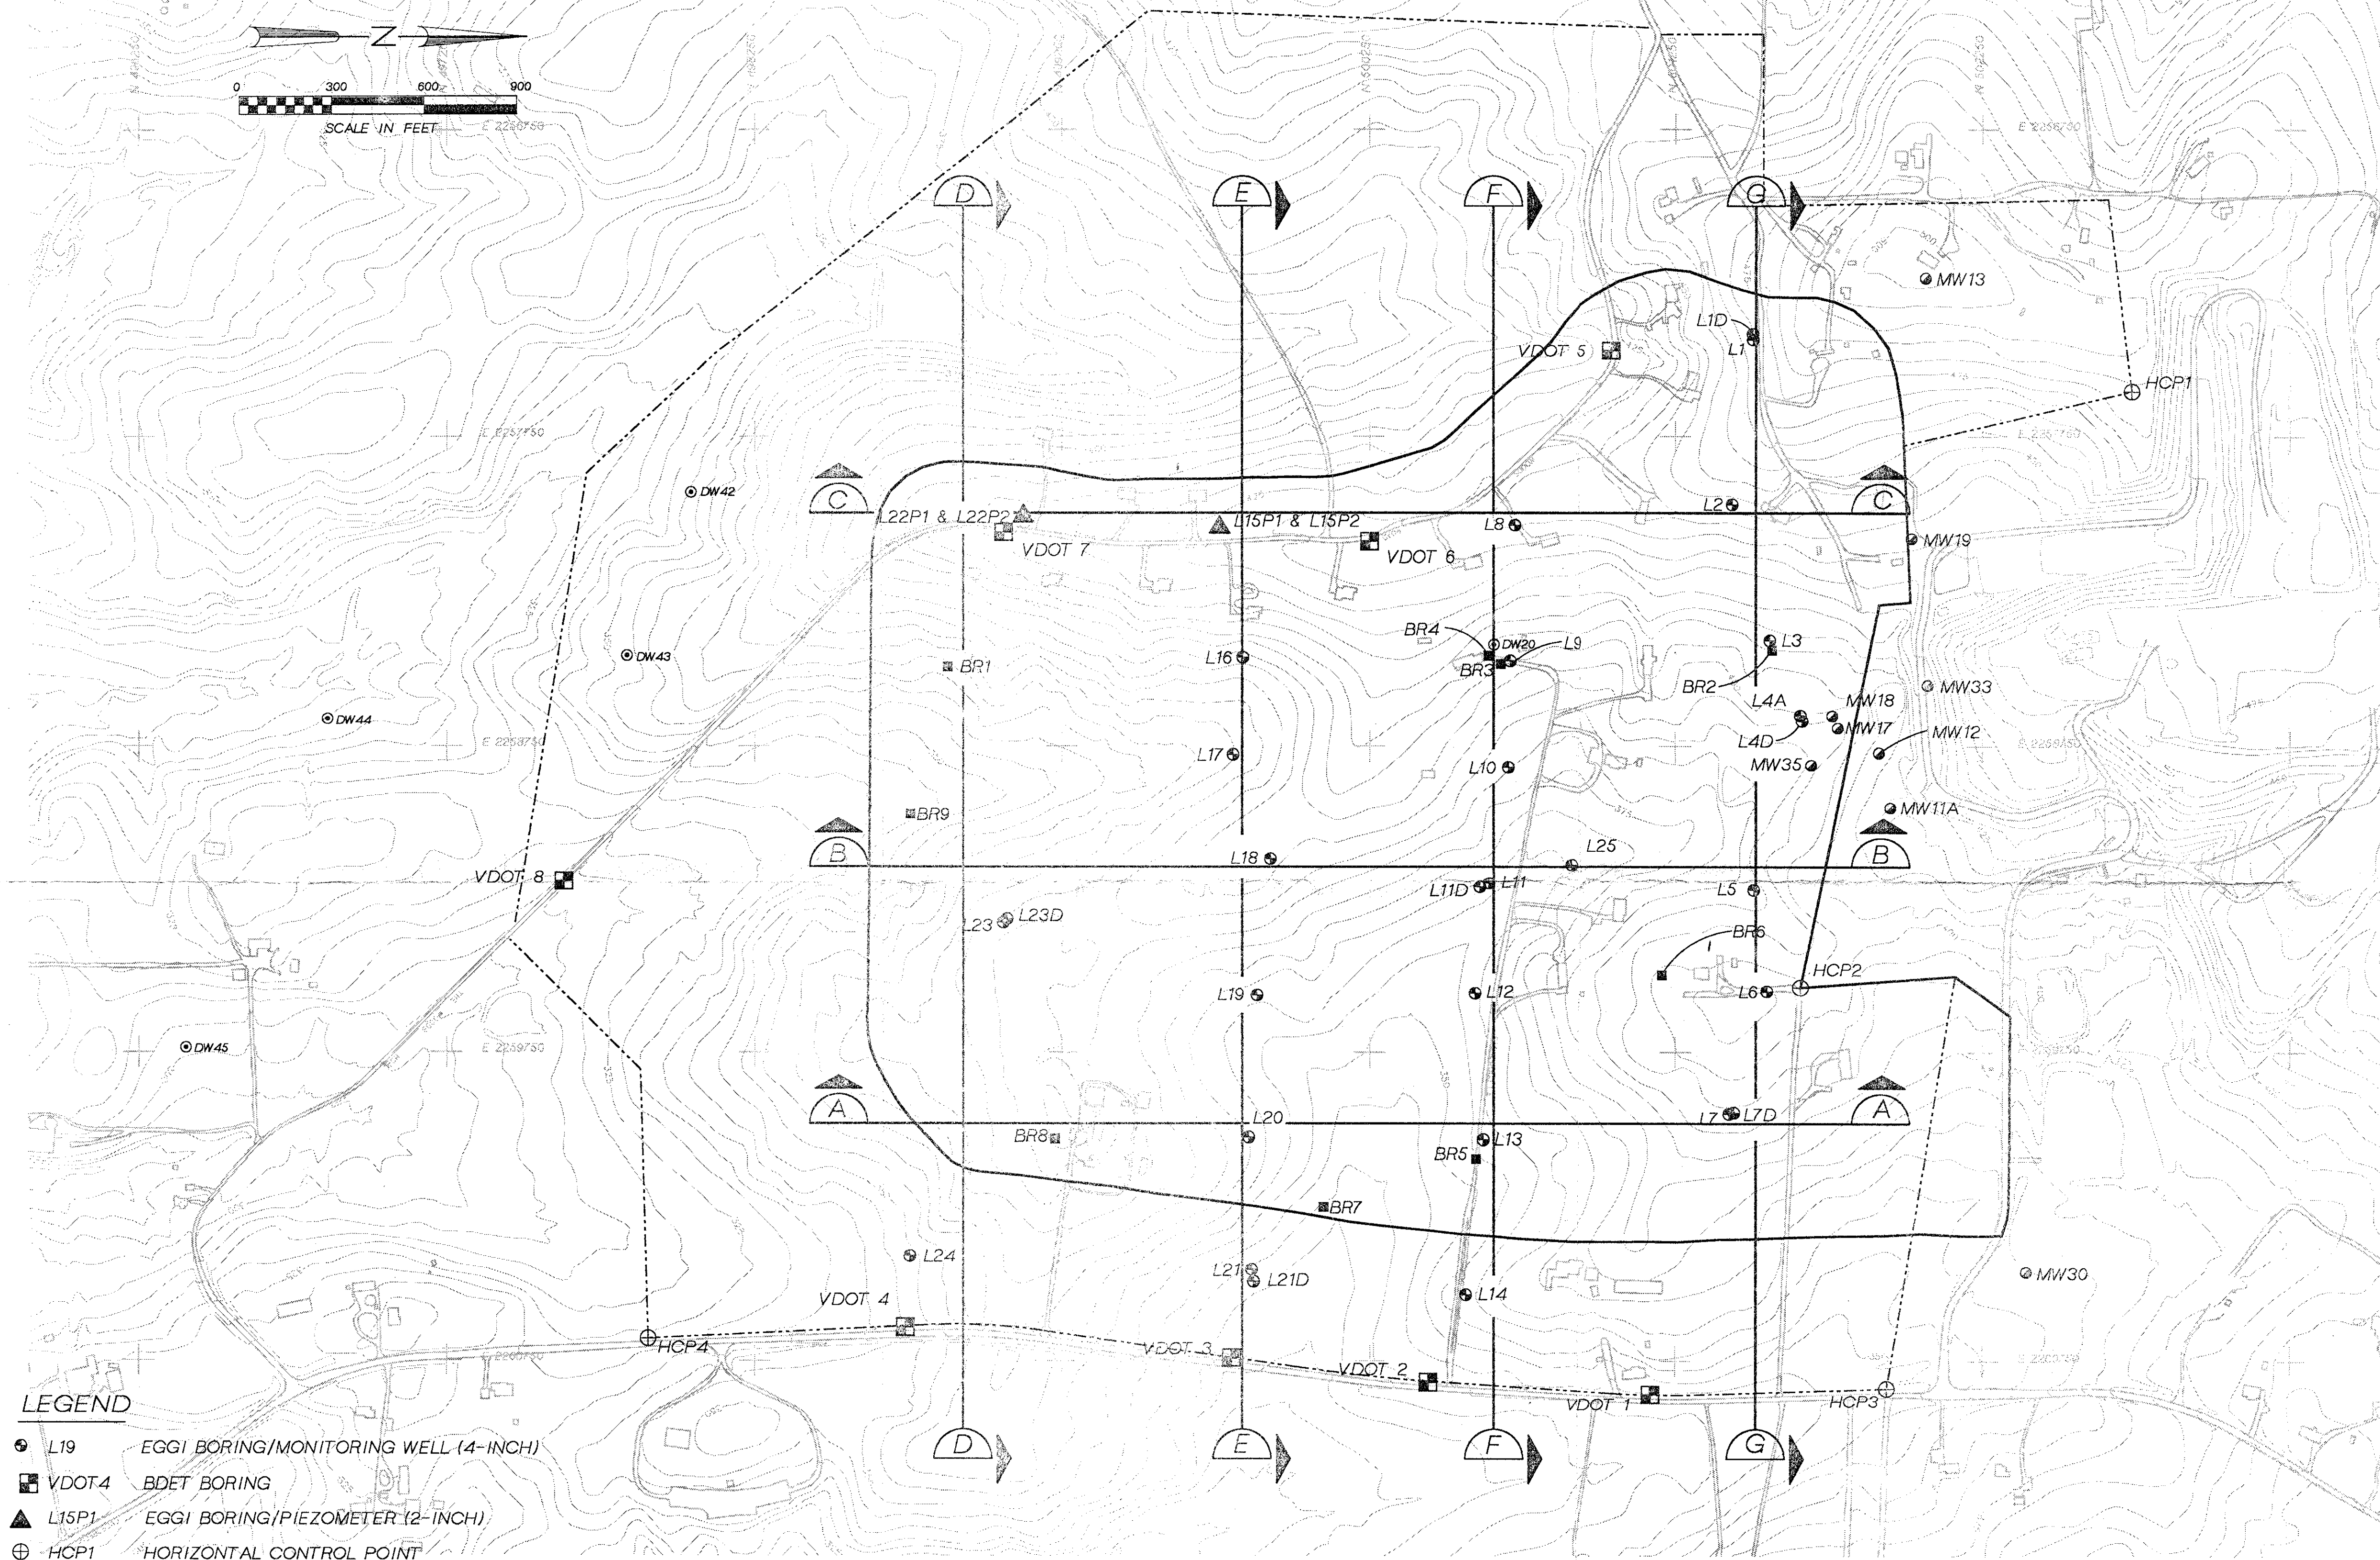

- LEGEND**
- L19 EGGI BORING/MONITORING WELL (4-INCH)
 - VDOT 4 BDET BORING
 - L15P1 EGGI BORING/PIEZOMETER (2-INCH)
 - HCP1 HORIZONTAL CONTROL POINT
 - MW-39 MONITORING WELL
 - DW-47 DOMESTIC WELL
 - BR-4 EGGI BORING
 - CROSS-SECTION
 - SITE BOUNDARY
 - FACILITY LIMITS

- NOTES:**
- HORIZONTAL CONTROL BASED ON VIRGINIA STATE PLANE COORDINATE SYSTEM.
 - VERTICAL CONTROL BASED ON NGVD.

SOURCE:
TOPOGRAPHIC BASE MAP PREPARED BY ANALYTICAL SURVEYS, INC. (BASED ON DECEMBER 1981 PHOTOGRAPHY AND MARCH 1991 REVISIONS).

Figure 8-2
BORING, PIEZOMETER, MONITORING
WELL, AND DOMESTIC WELL LOCATION PLAN
Woods Road Solid Waste Management Facility

